

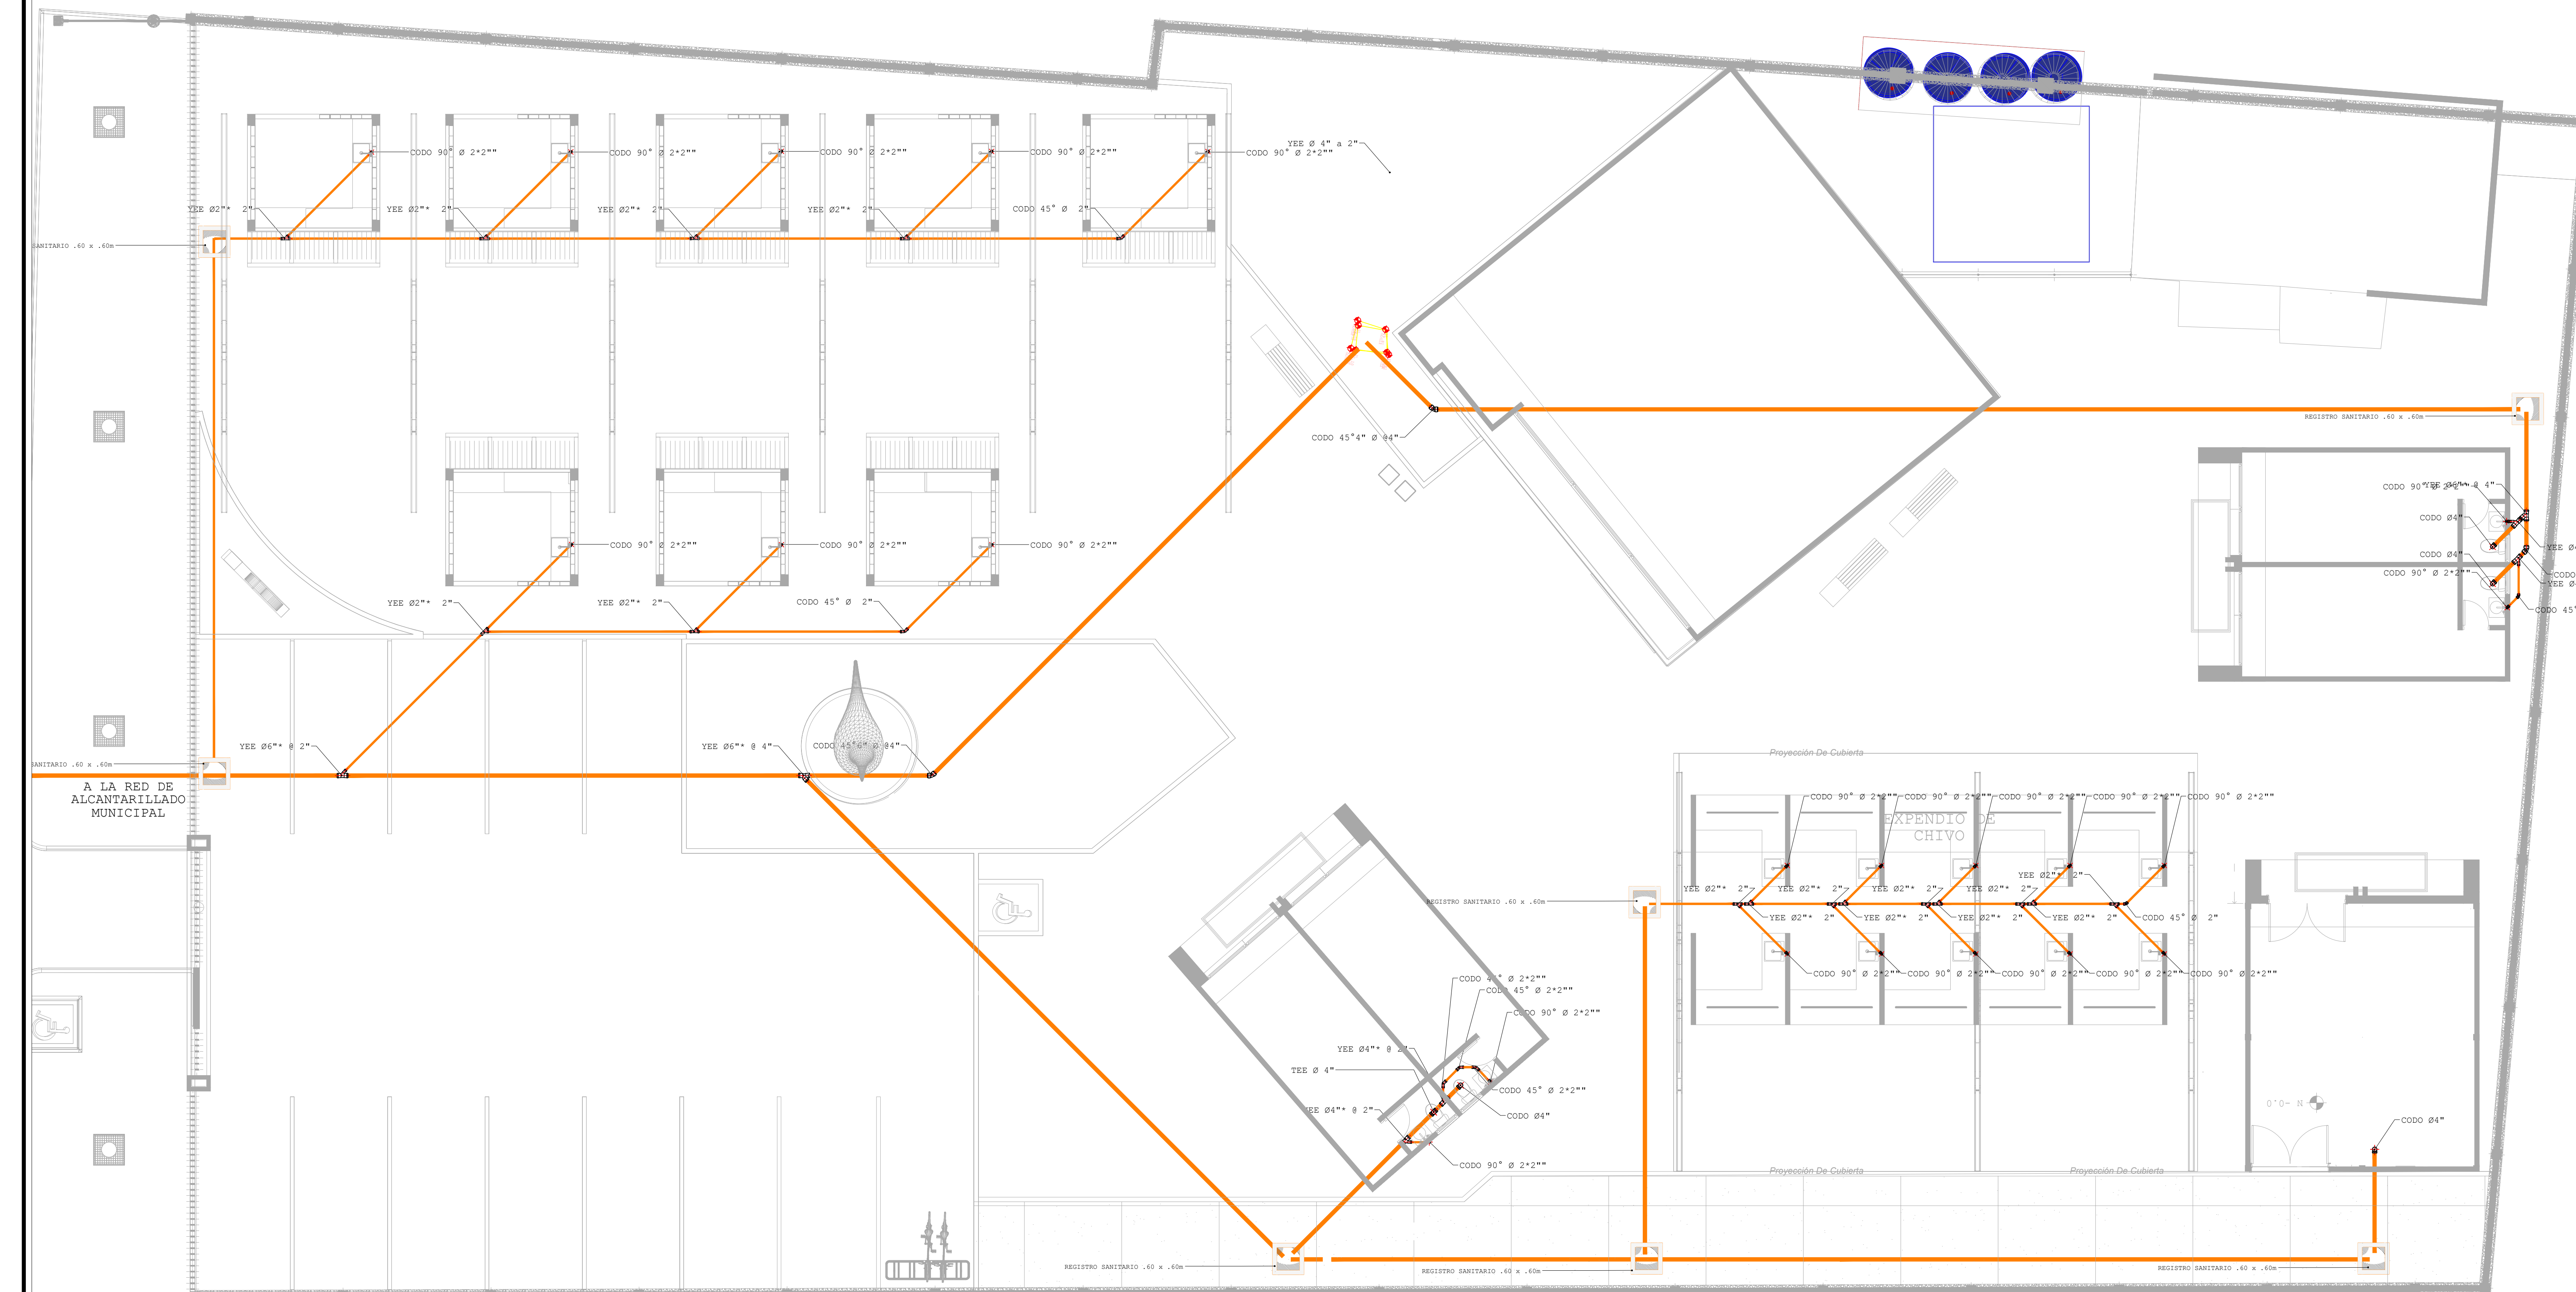



Escala: 1:_____75
MERCADITO GUAJIRO-MAICAO-GUAJIRA.

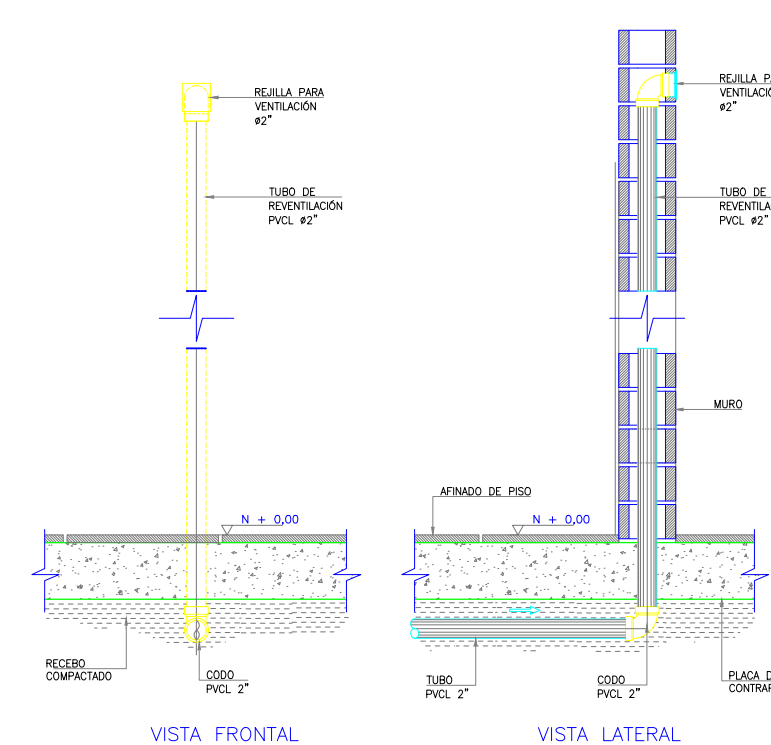


DETALLE INST. SANITARIA
REVENTILACION
ESCALA ---- 1:20

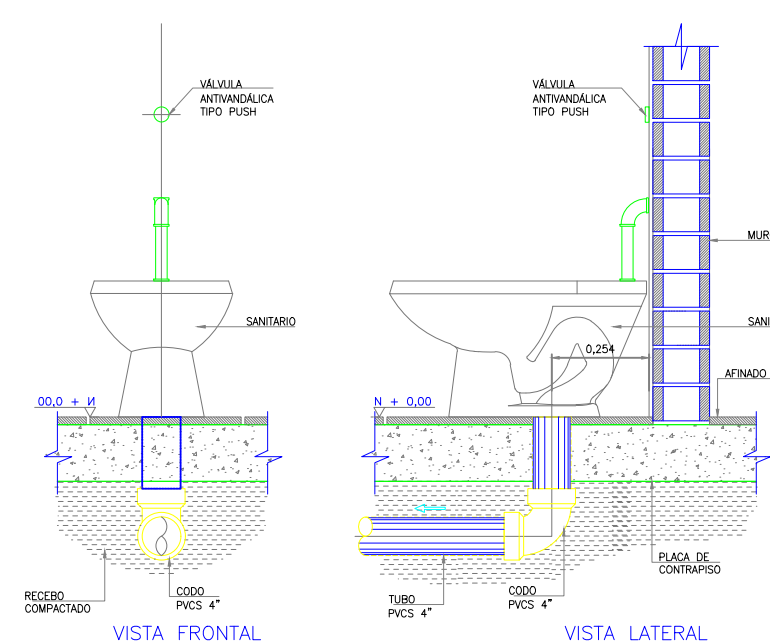


DETALLE INST. SANITARIA
SANITARIO
ESCALA ---- 1:20

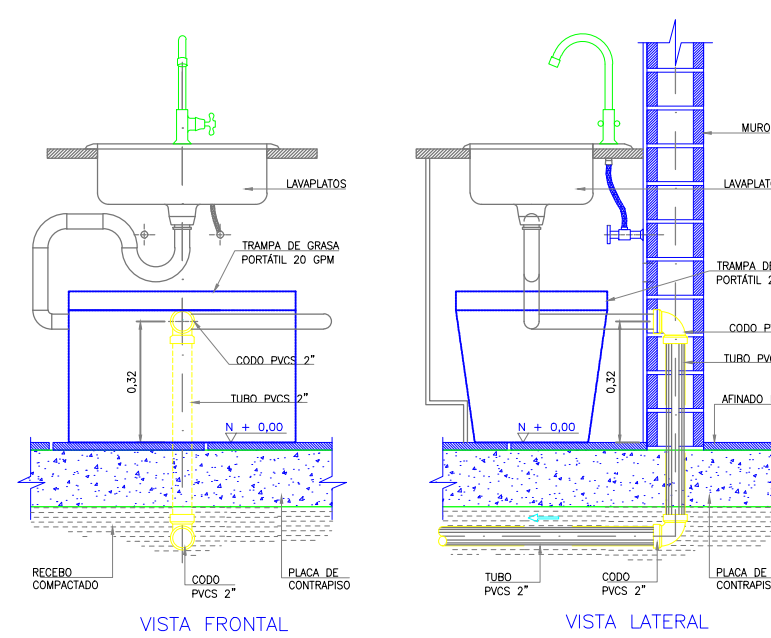


DETALLE INST. SANITARIA
LAVAPLATOS
ESCALA ---- 1:20

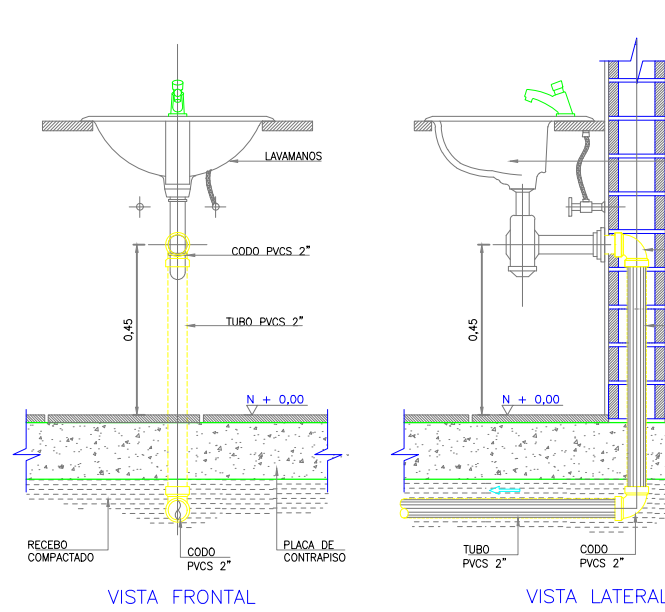

DETALLE INST. SANITARIA
LAVAMANOS
ESCALA ---- 1:20

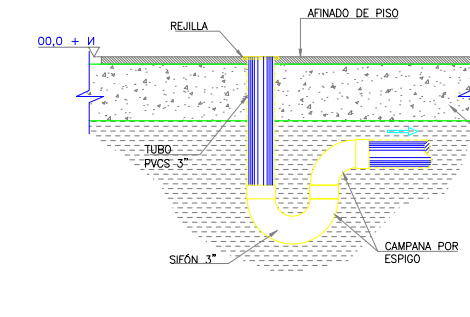

DETALLE INST. SANITARIA
SIFÓN DE PISO
ESCALA ---- 1:10

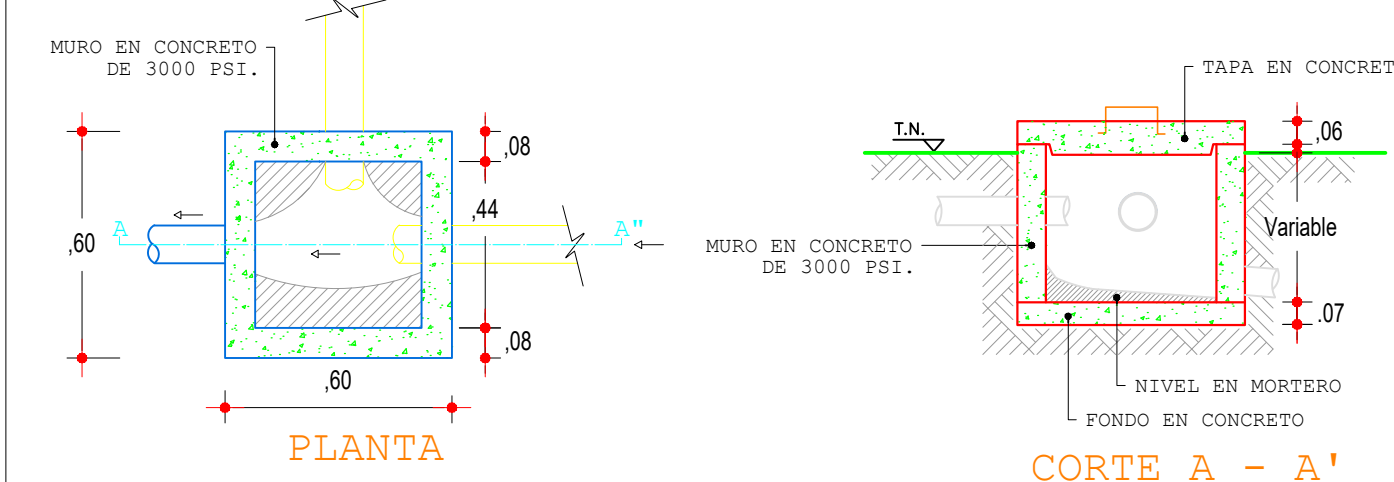

DETALLE DE REGISTRO SANITARIO
ESCALA ----- 1:20